
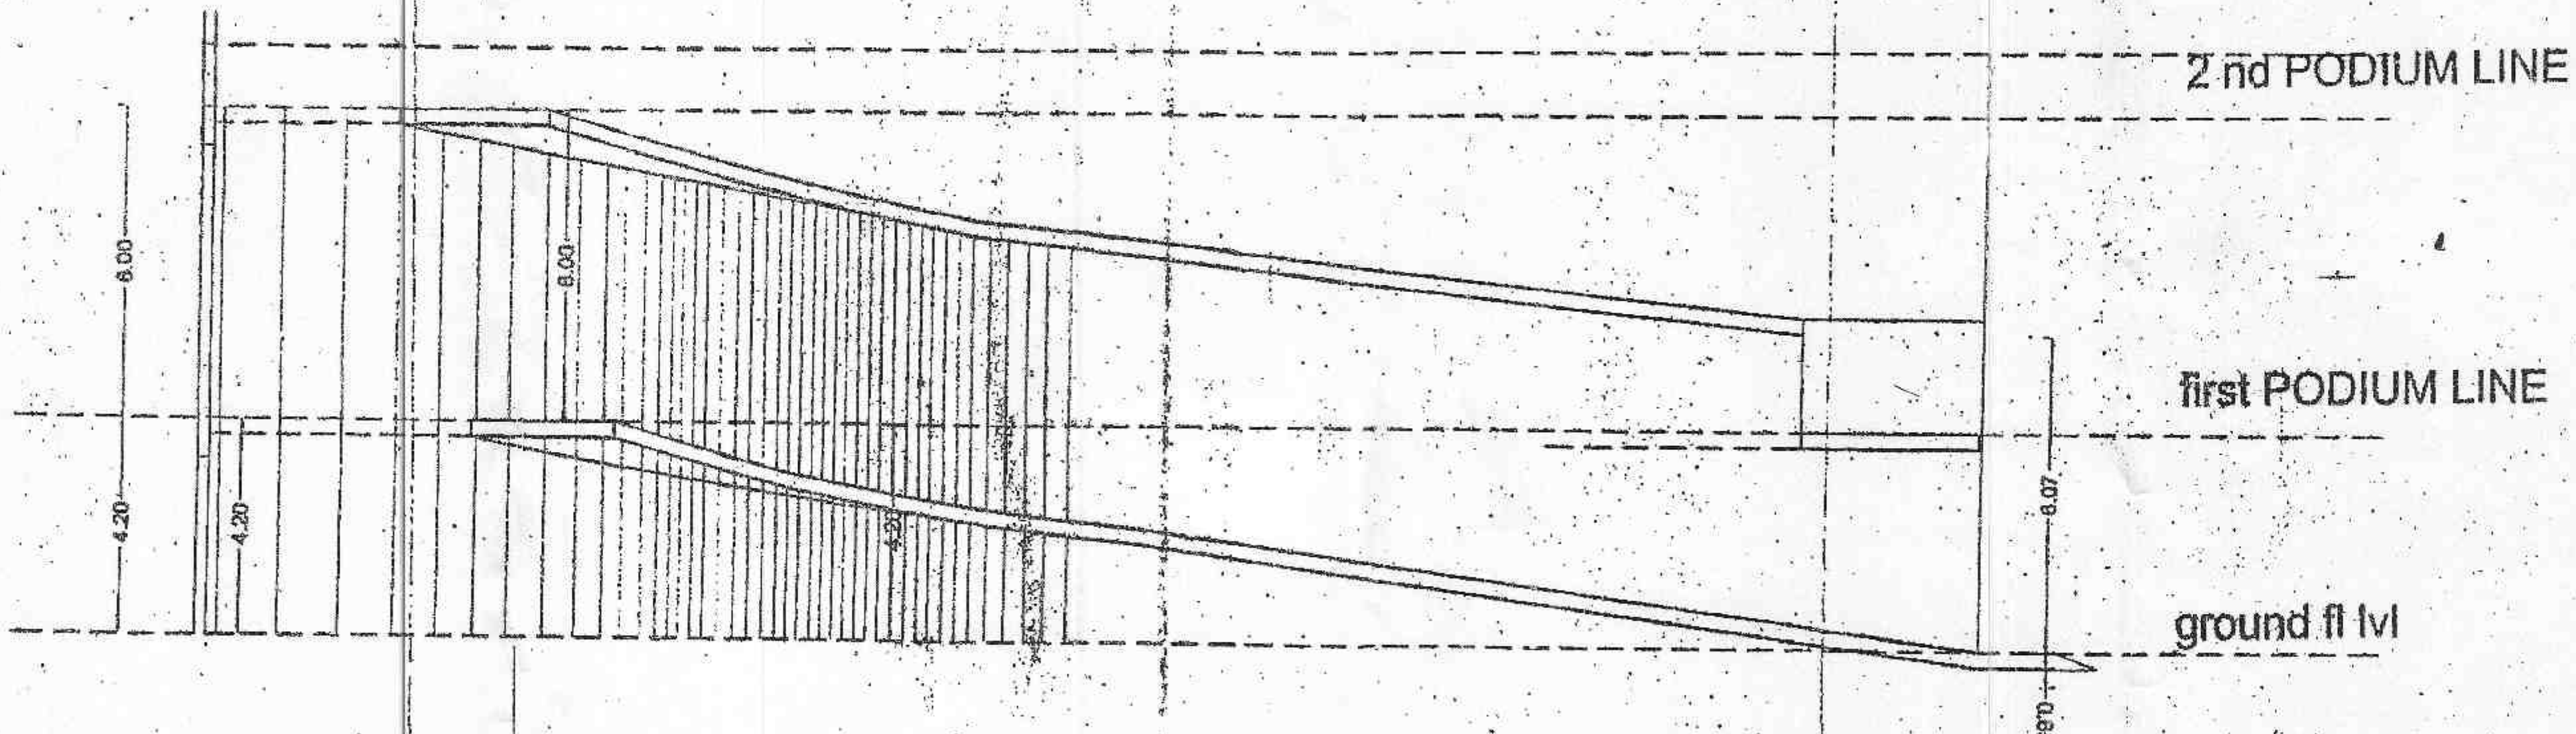
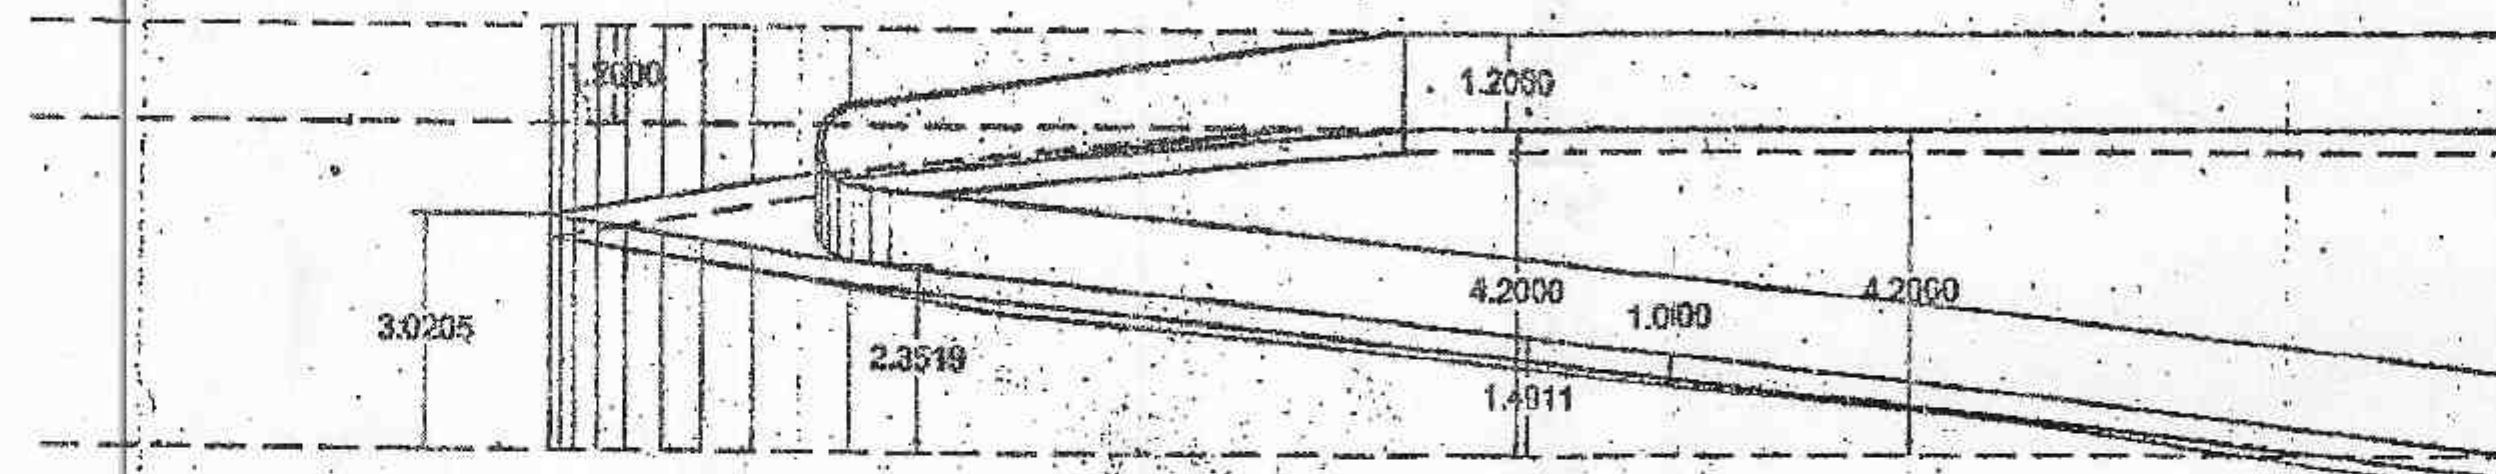


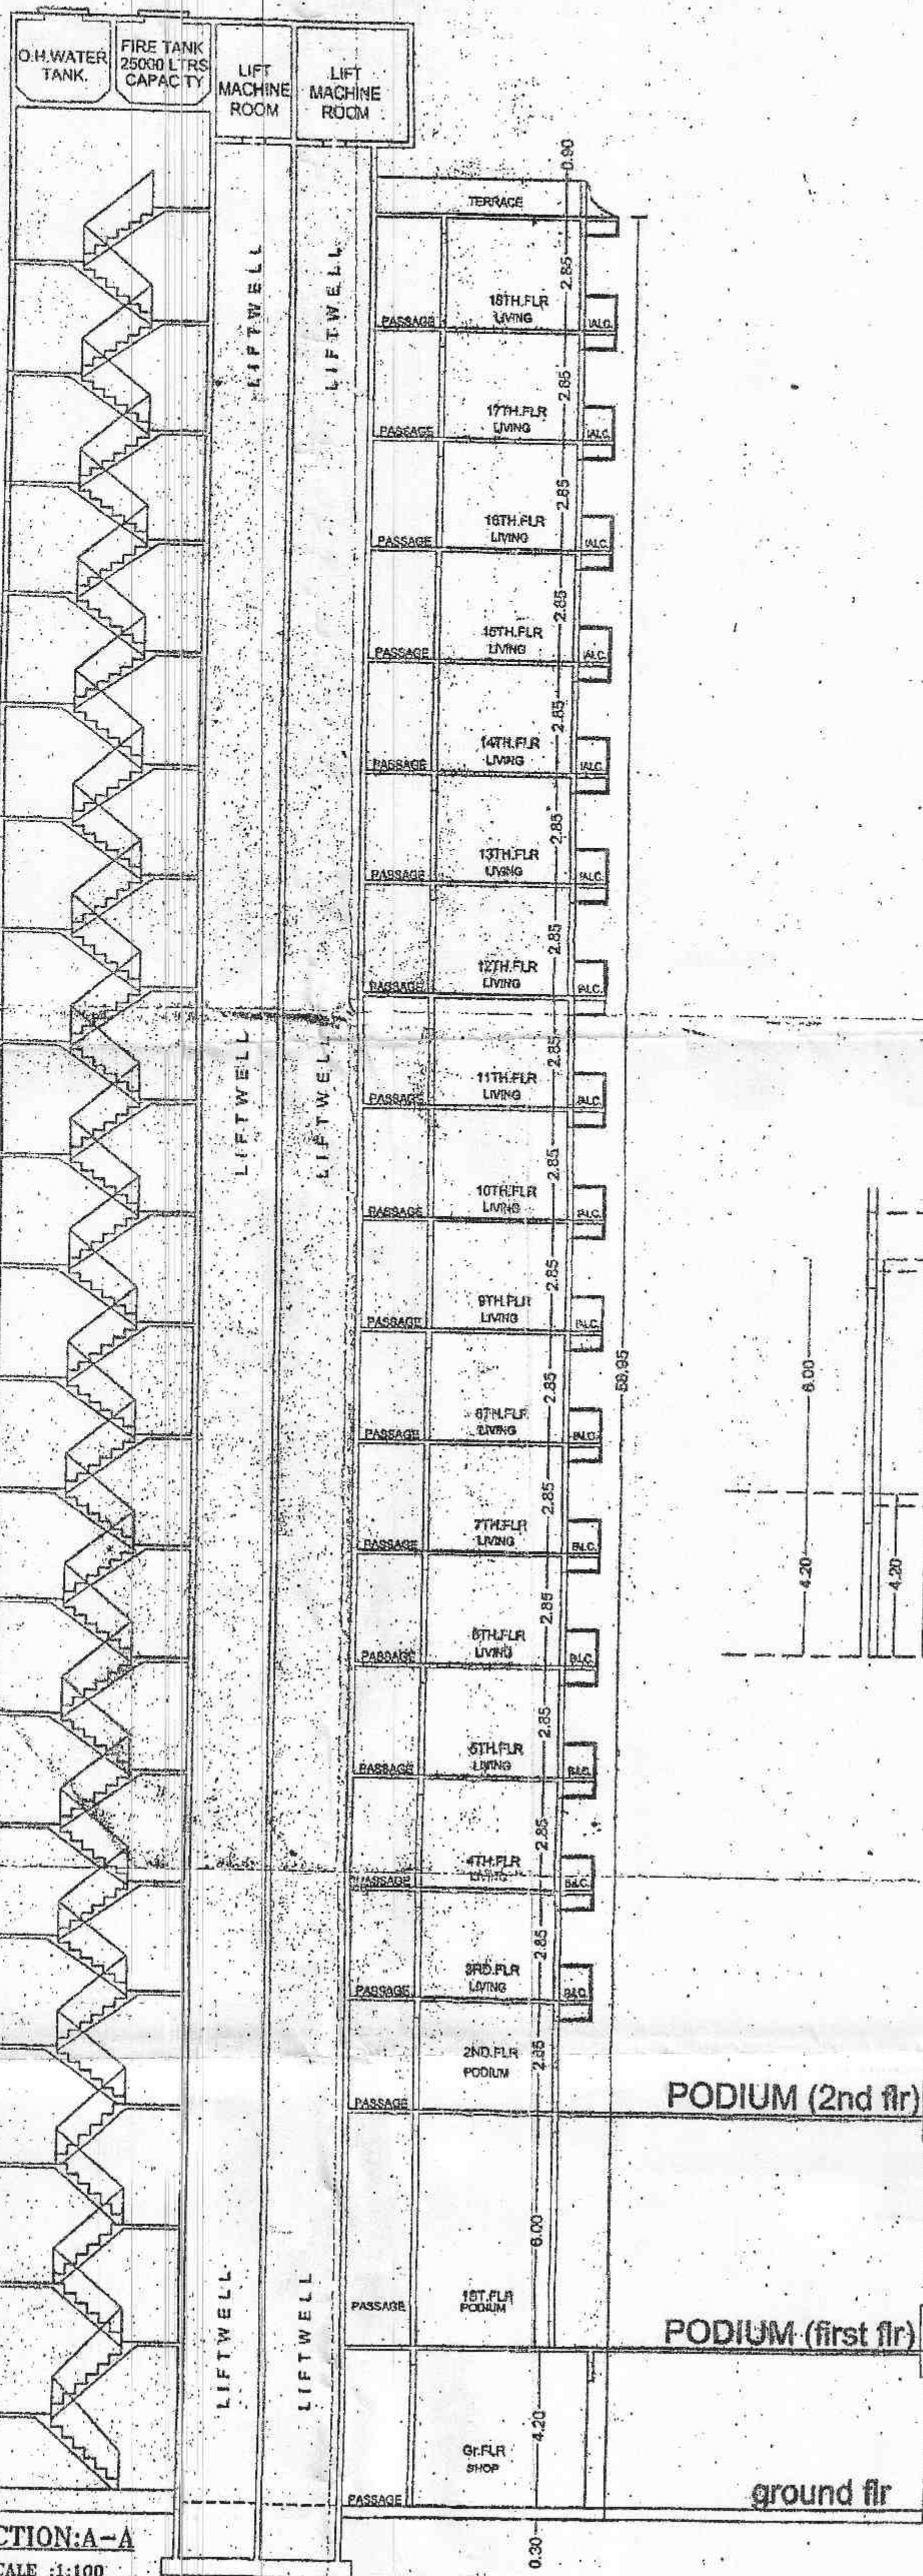

EX-19/19
BUILDING NO.16
SECTION'S

सोपानवे पत्र के. विभागाध्यक्ष/नगर/ 3.3.2019/2019-20
के. 0.0.11/2019/3... मधील असे शर्तित
पत्रावरून राहण मूक/सुसज्जित बांधकाम
सकते (पारंपरिक पद्धती) मनुष्य.

माधुरा
मि. मधुरा महाराष्ट्र.

सहायक नगर अभियंता
मि. आर्. महाराष्ट्र.

FORM II				
CONTENTS OF SHEET				
GROUND, 1ST & 2ND FLOOR PLAN				
STAMP OF DATE OF RECEIPT OF PLANS		STAMP OF APPROVAL OF PLANS		
REVISION	DESCRIPTION	DATE	SIGNATURE	
CERTIFICATE OF AREA CERTIFIED THAT I HAVE SURVEYED THE PLOT UNDER REFERENCE ON AND THAT THE DIMENSIONS OF THE SIDES ETC. OF THE PLOT STATED ON THE PLAN ARE AS MEASURED ON SITE AND AREA SO WORKED OUT IS SQUARE METRES AND TALLIES WITH THE AREA STATED IN THE DOCUMENT OF OWNERSHIP TOWN PLANNING SCHEME RECORDS SIGNATURE OF LICENSED SURVEYOR OR ENGINEER/STRUCTURAL ENGINEER/SUPERVISOR OF ARCHITECT				
DESIGNATION OF PROPOSAL AND PROPERTY PROP. DEVELOPER/ENGINEER/ARCHITECT/STRUCTURAL ENGINEER/STRUCTURAL ENGINEER/SUPERVISOR OF ARCHITECT AND SHOWN IN THE PLAN AND SCALE OF DRAWING AT VILLAGE: BHAYANDER, TAL. & DIST. THANE.				
NAME OF THE OWNER				
DATE	JOB NO.	SCALE	DRAWN BY	CHECKED BY
02/04/2019	654	AS SHOWN		
SIGNATURE NAME ON BLOCK LETTER AND ADDRESS OF LICENSED SURVEYOR/ENGINEER/STRUCTURAL ENGINEER/SUPERVISOR OF ARCHITECT				
ANISH & ASSOCIATES ARCHITECTS & STRUCTURAL ENGINEERS LANDSCAPE DESIGNER, PROJECT CONSULTANT SHOP NO-182, 6RD FLR BHAYANDER SUBURB 150 FEET ROAD BHAYANDER (W). TEL & FAX : 26198542				