

PROFORMA-B RI 28/

CONTENTS OF SHEET
SECTION AT-AA & BB (RI)

STAMP OF DATE OF RECEIPT OF PLANS

Approved Amended Special Condition Waiver
in the file No. 15113/16 dt 25/10/16

5/13/16

20/10/16
Asst Engr. Eng. Proj. Propose. City
Municipal Corporation of Greater Mumbai

मुम्बई महानगरपालिका
सर्वप्रथम अधिकारी
गुणवत्ता नियंत्रण विभाग

20 OCT 2016

6/

28/

STAMP OF APPROVAL OF PLANS


DESCRIPTION OF PROPOSAL & PROPERTY

PROPOSED DEVELOPMENT ON PLOT BEARING CS NO. 443, 444 (1444) 3445
446 OF LOWER PAREL DIV. SENAPATI RADYAT MARG, SHREENWAS COTTON
MILLS LOWER PAREL, GROUND WARD, MUMBAI - 400 013.

CHART	ENCLOSURE	DATE	SCALE
28			1:100
PROPERTY	CHARTED IN	NAME OF THE OWNER	SIGNATURE OF THE OWNER
NORTH		THE SHREENWAS COTTON MILLS LTD.	

NAME & ADDRESS OF LICENSED SURVEYOR (L.S.) SIGNATURE

8/10, Nandi Building,
Mumbai, India
Mumbai-400 001

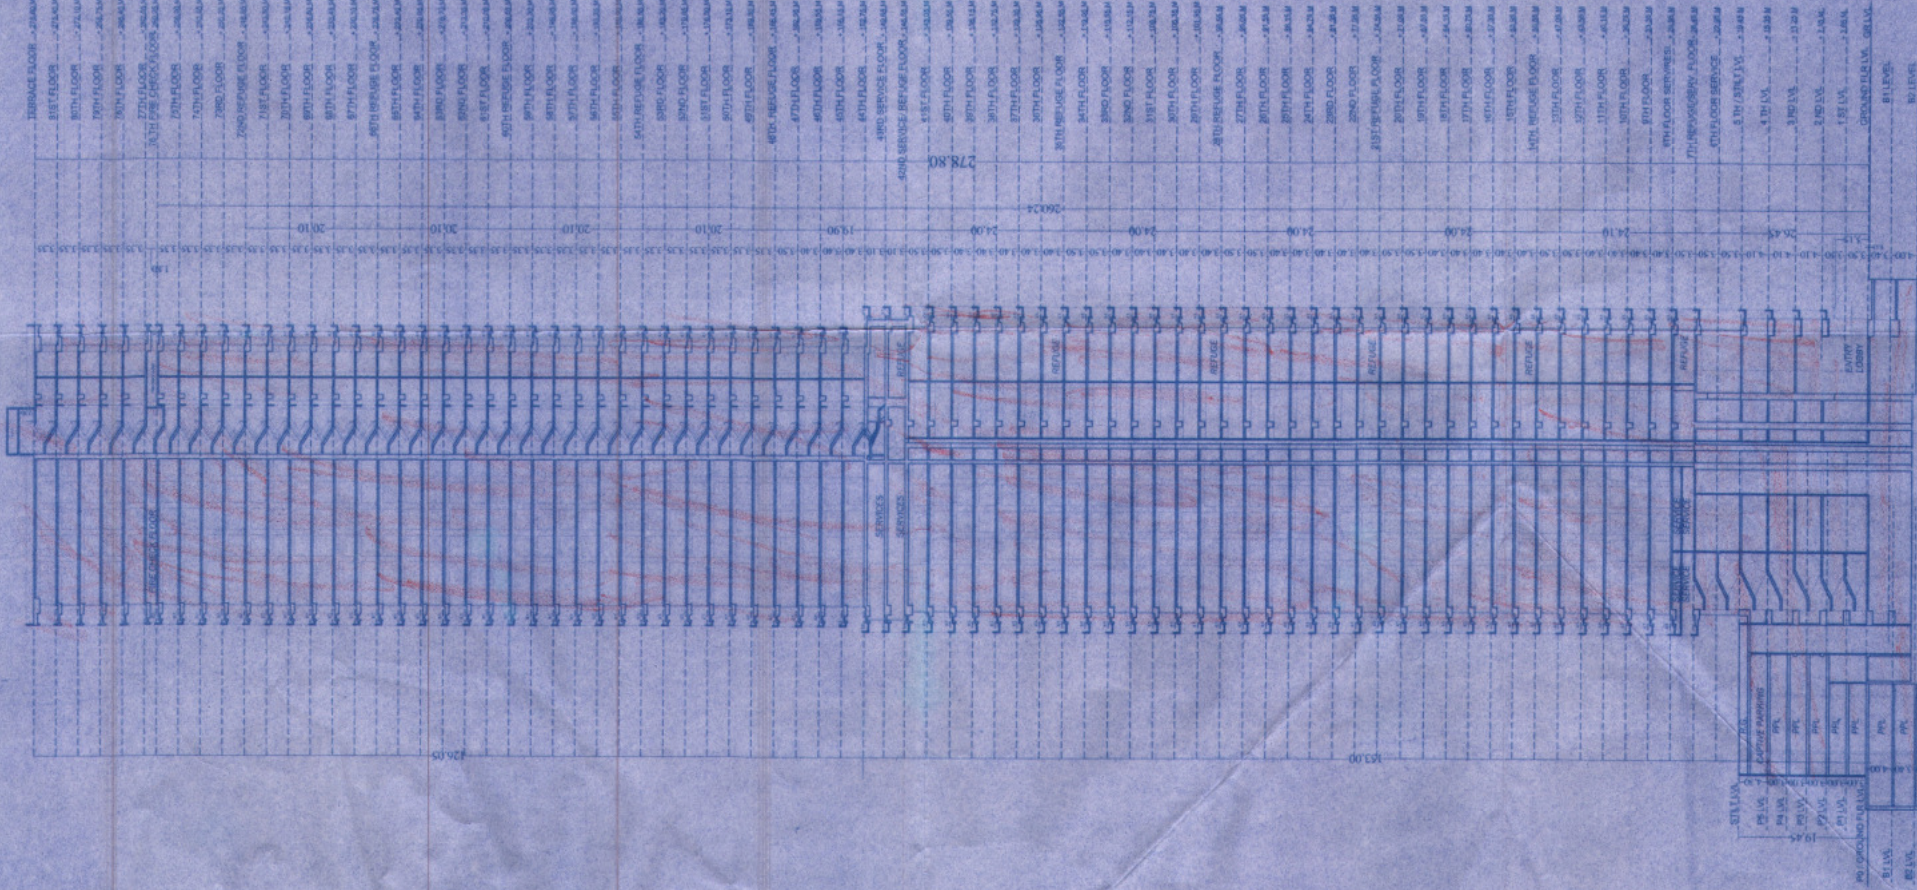

SECTION AT-AA
SCALE: 1:100