


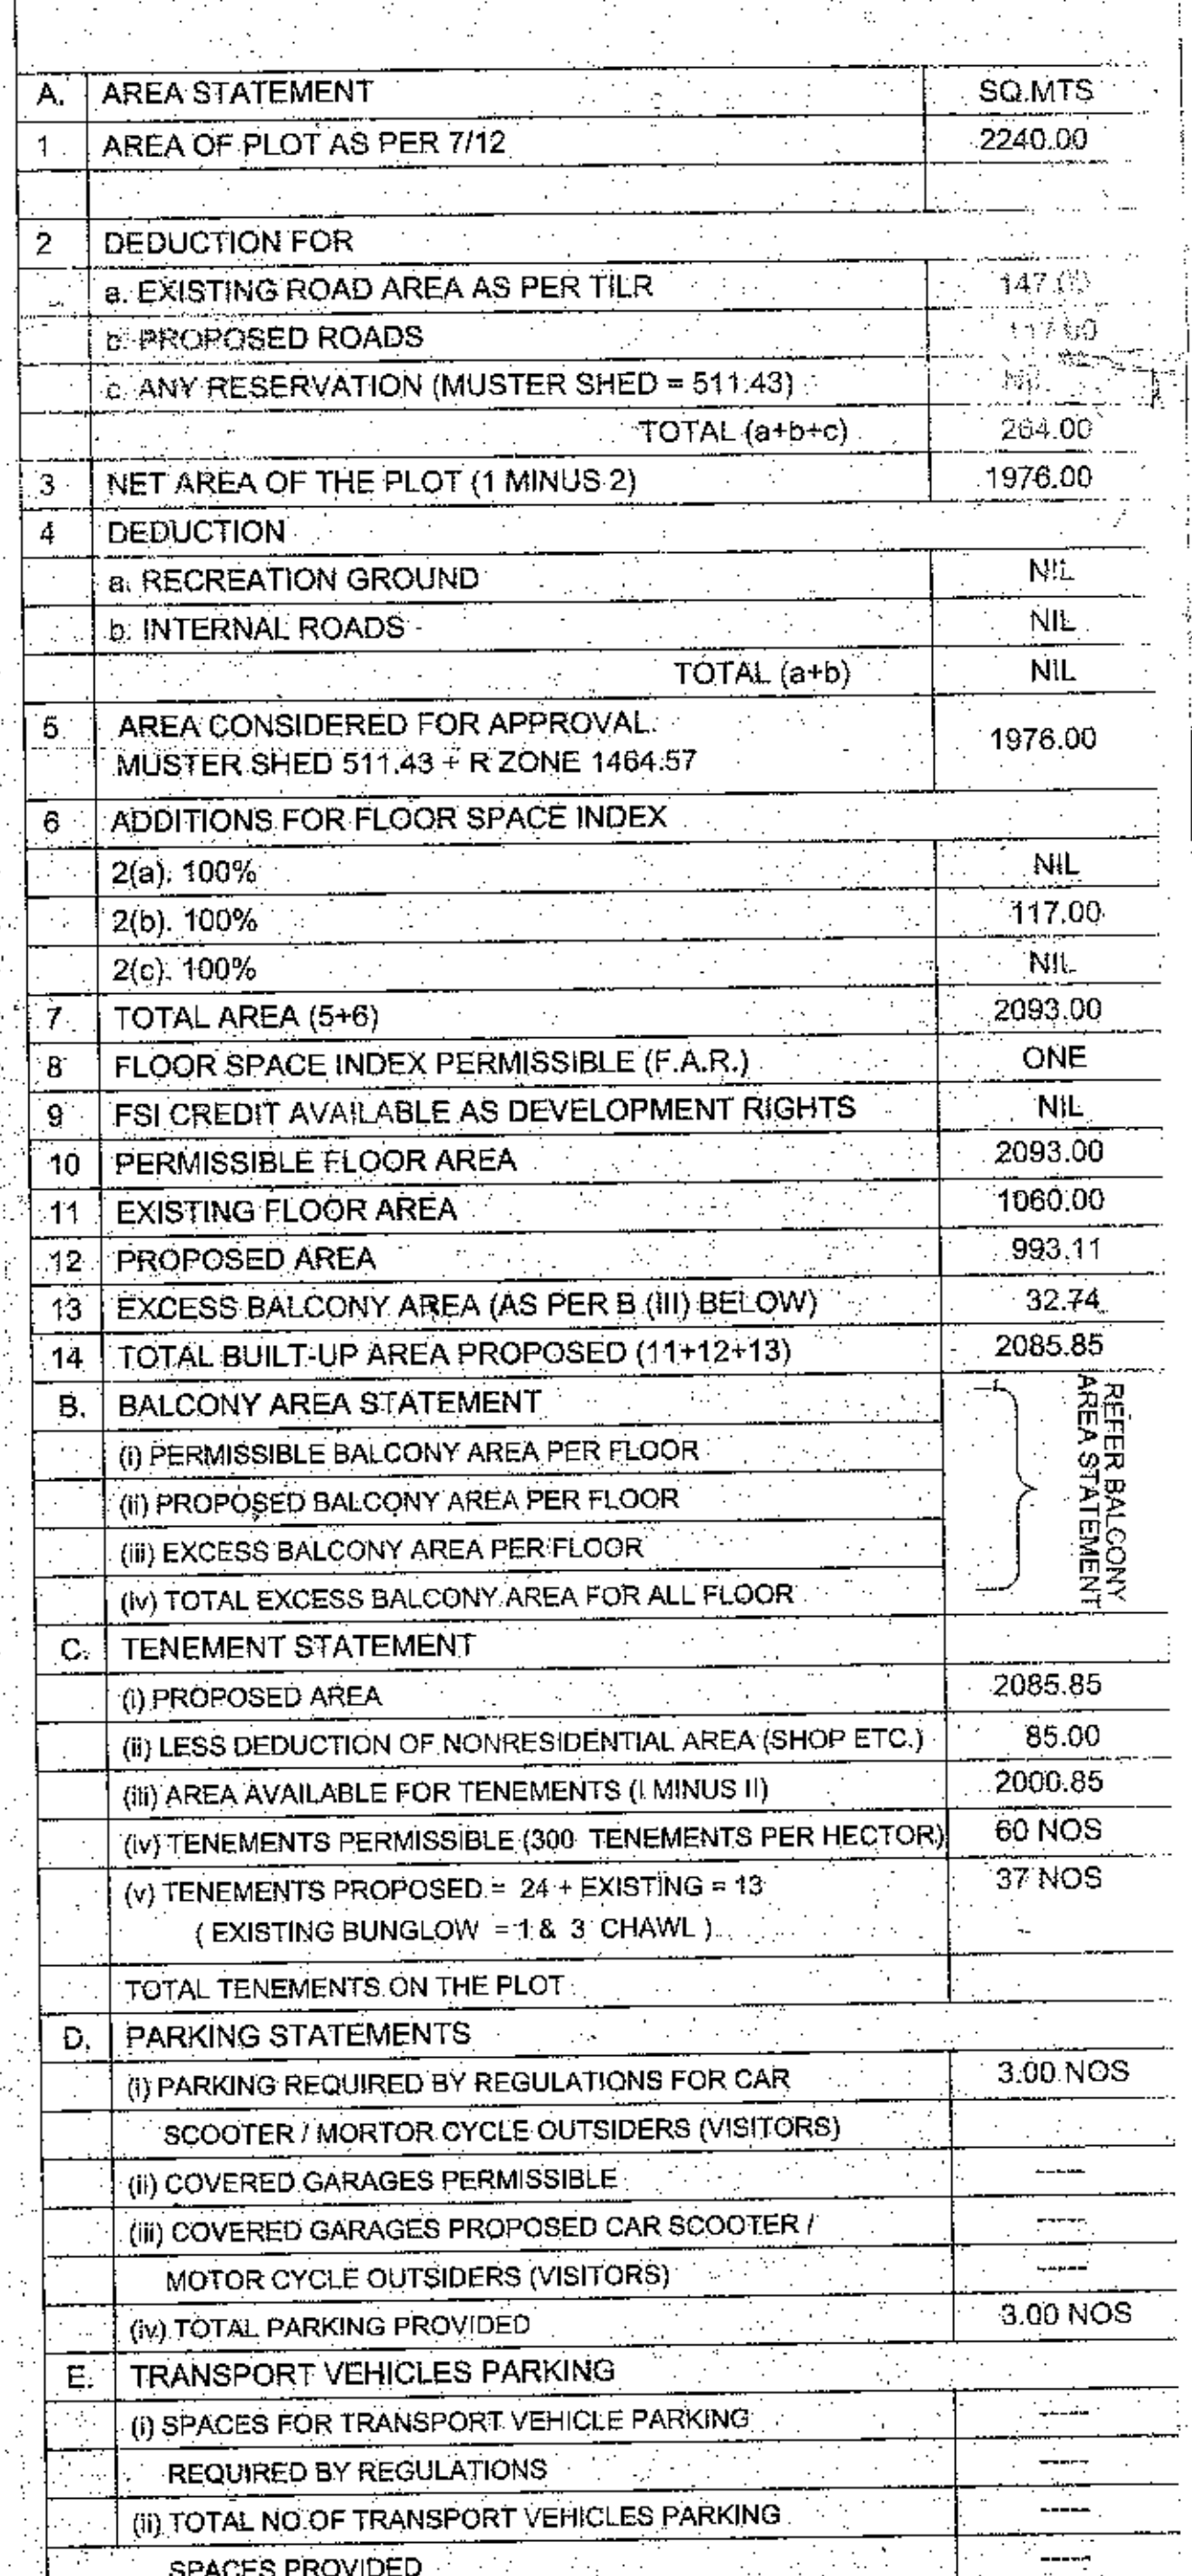

STRUCTURAL CERTIFICATE

THE PLANS PREPARED BY ME ARE IN ACCORDANCE WITH THE NORMS AS SPECIFIED BY INDIAN STANDARDS (INSTITUTE AND) . WILL BE HELD RESPONSIBLE FOR ANY HARM CAUSED IN EARTHQUAKE DUE TO NEGLIGENCE OF THE STANDARDS.





SHRI SANJAY M. THAKKAR
H.NO. 3, SURAJPURA, KANAK PRADESH, P.O. 401
SIGNATURE OF STRUCTURAL ENGINEER


CERTIFICATE OF AREA

CERTIFIED THAT I HAVE SURVEYED THE PLOT UNDER REFERENCE ON 06 / 08 / 22/09 THE DIMENSIONS OF THE SIDES ETC. OF THE PLOT STATED ON THE PLANS ARE AS MEASURED ON THE SITE. AND THE AREA WORKED OUT IS 2202.45 SQ. MT. AND TALLIES WITH THE AREA STATED IN THE DOCUMENT OF OWNERSHIP/ TOWN PLANNING SCHEME RECORDS.

for M/s. ASHTAVINAYAK DEVELOPERS



PARTNER

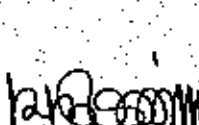

SIGNATURE OF OWNER/ P. O. A. HOLDER

SIGNATURE OF LICENSED ARCHITECT


DESCRIPTION OF PROPERTY

PROPOSED RESIDENTIAL BUILDING ON PLOT BEARING PLOT OLD S.No. 178, NEW S.No. 123, H.No.27(F7) AT VILLAGE - CHOLE, S.N.O. 9 (NEW), 221 (OLD) AT VILLAGE - SHIRJI NAGAR, DOMBIVLI (W), TAL: KALYAN, DIST: THANE.


FOR :- SHRI. PRAKASH RAGHUNATH KATHE AND OTHER.

NAME, ADDRESS & SIGN OF P. O. A. HOLDER

for M/s. ASHTAVINAYAK DEVELOPERS

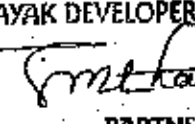

PARTNER

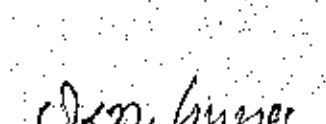

SHRI. SANJAY M. THAKKAR,
M/s. ASHTAVINAYAK DEVELOPERS
201, 2ND FLOOR TRIVENI, APARTMENT,
NEHERU ROAD, DOMBIVLI (W).

SHRI. HIRJI LAKSHMAN GOTHI.

NAME, ADDRESS & SIGN OF ARCHITECT





Shrishir Gajanan Nachane
Architect and Interior Designer
CA/99/245237.

ARCHITECT: SHIRISH G. NACHANE

CA/99/245237.

LANDMARK GROUP

CIVIL & ARCHITECTURAL SERVICES

1ST FLOOR, KAILASH MANISON BUILDING GANAKAR ROAD, DOMBIVLI(EE) OFFICE NO.672320					
JOB NO.	DRAW NO.	DATE	SCALE	DRAWN BY	CHECKED BY
21R	03	16/01/2014	AS SHOWN	CHANDINI	SVATHI