


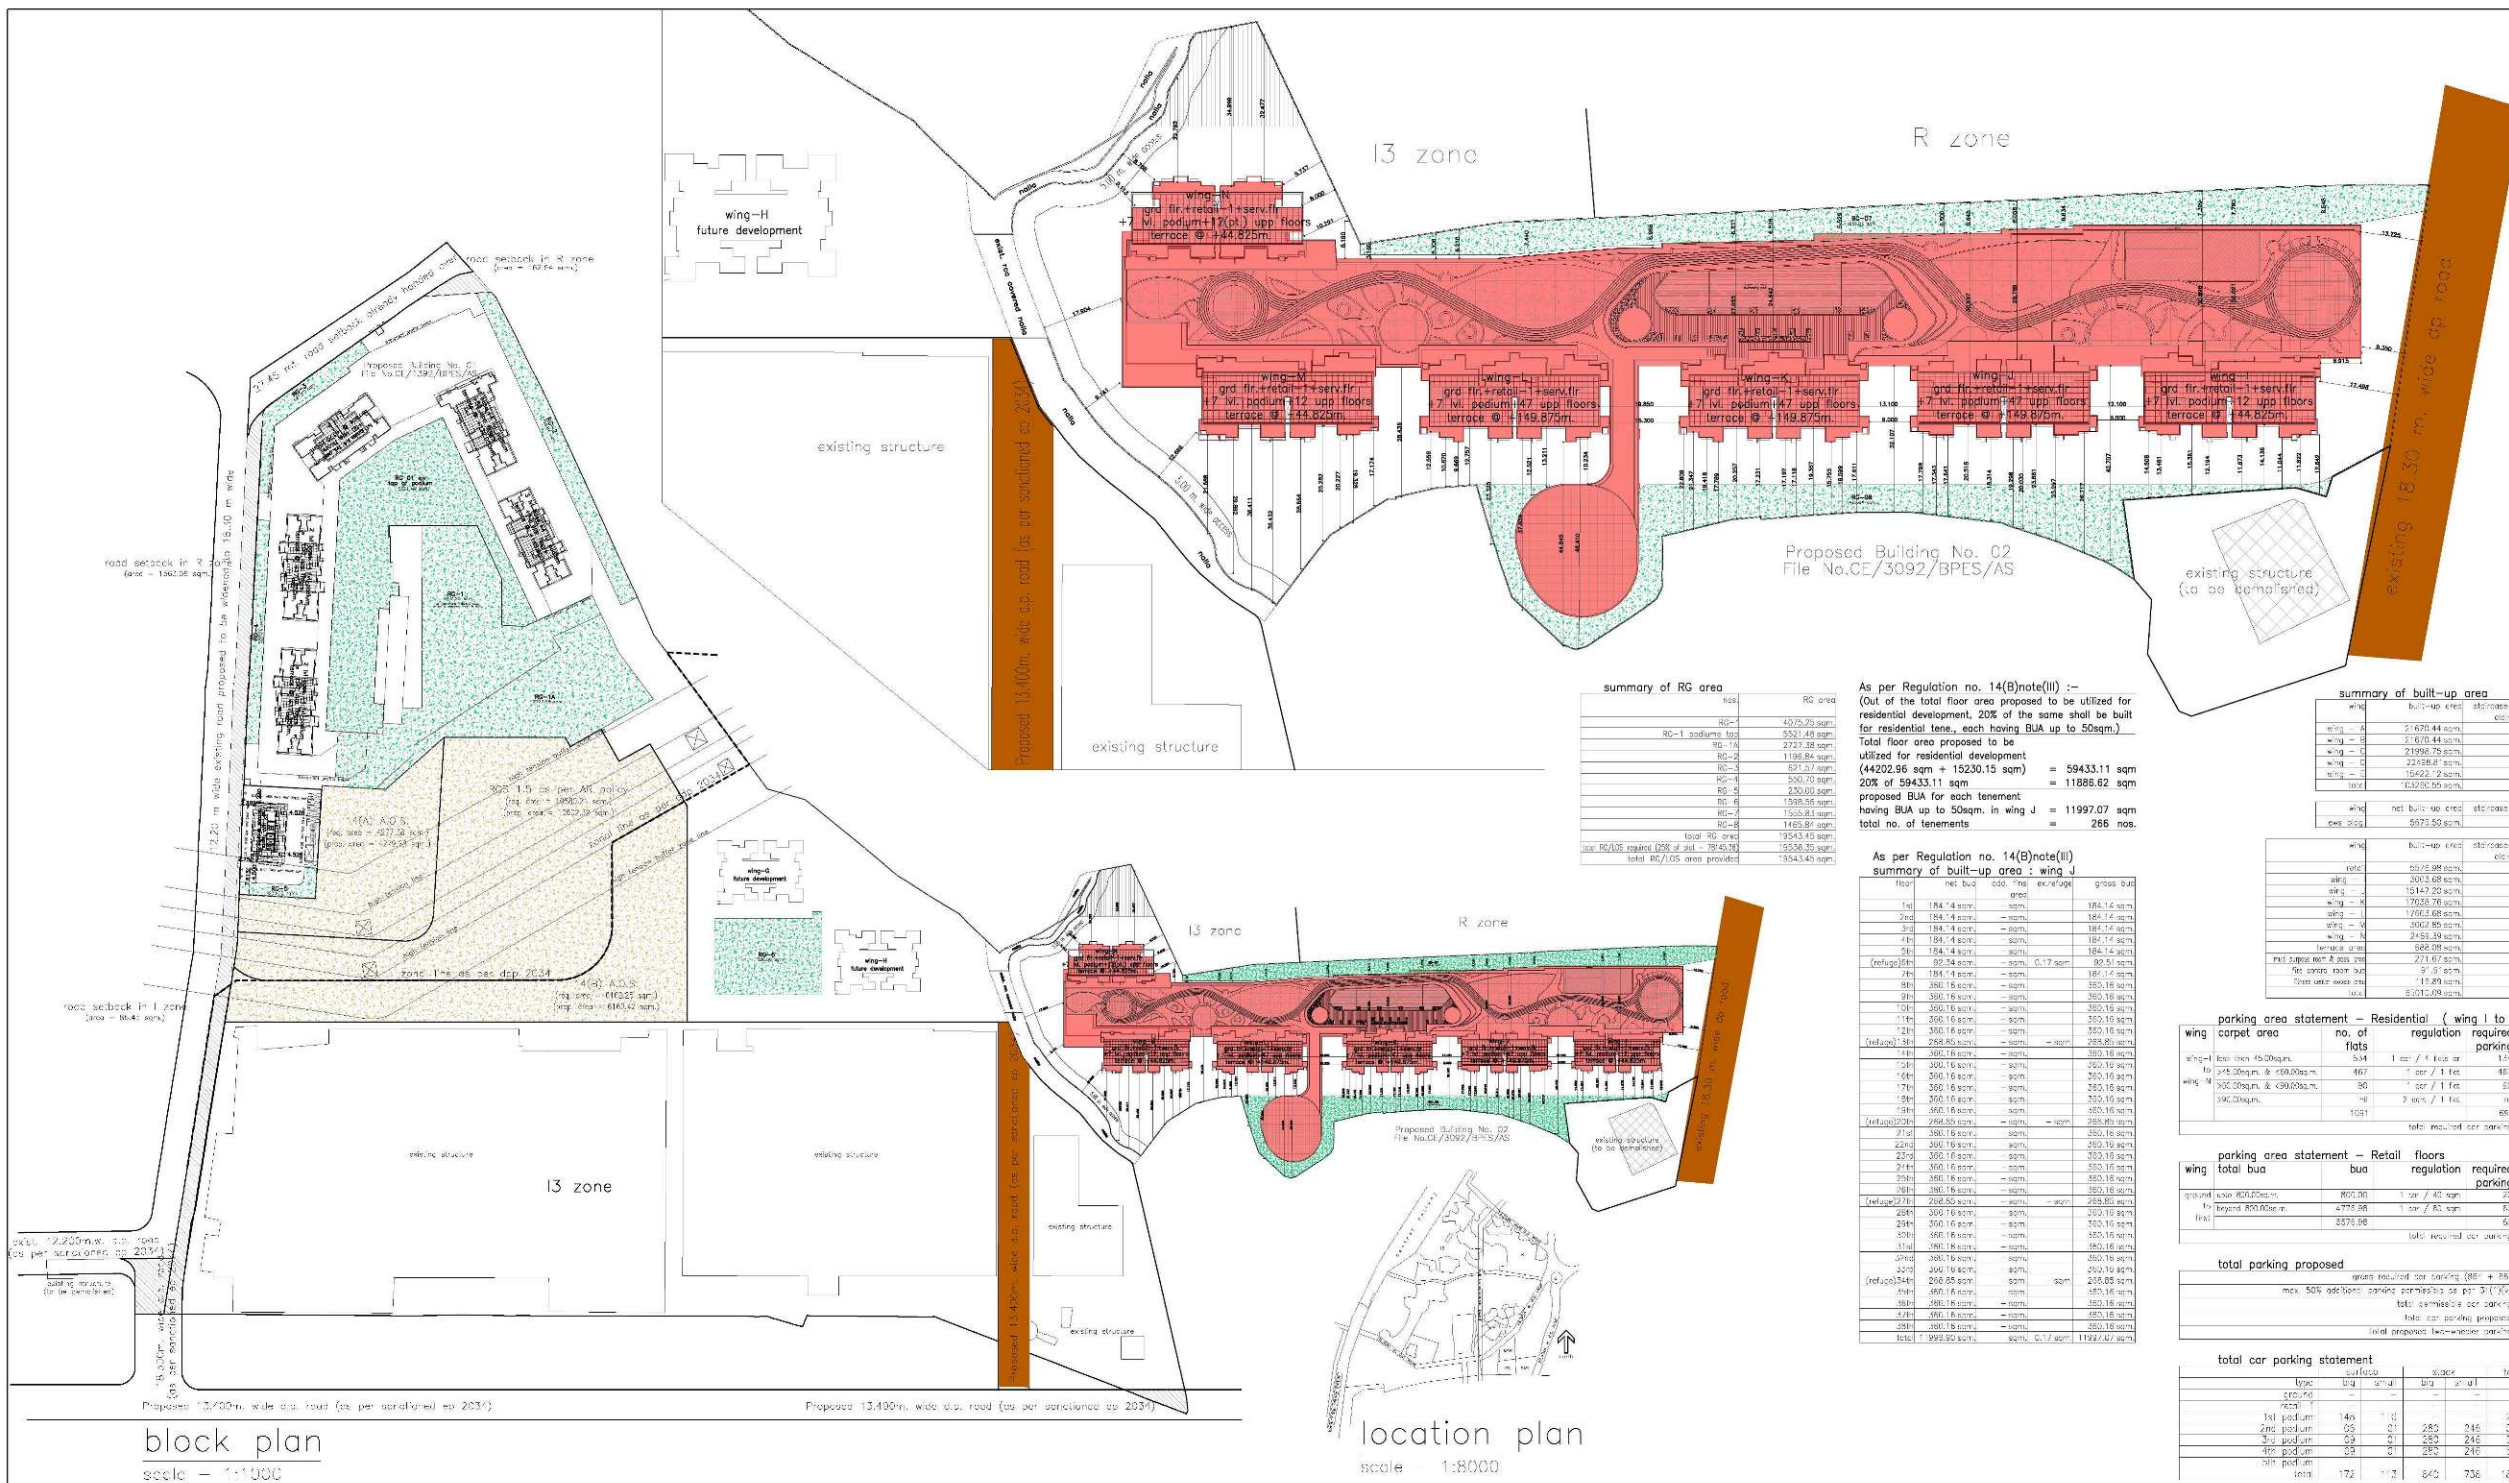

P R O F O R M A - A (as per section, DCFR 2034 - zone line as per DCF 2034)									
P R O F O R M A - B									
CONTENTS OF SHEET									
BLOCK & LOCATION PLAN									
STAMP OF APPROVAL OF PLANS									
This cancels Approval to the previous plan sanctioned w/no. CHE/ES/3092/S/337/NEW/337/4/Amend dated 18.03.2021									
APPROVED subject to conditions mentioned this office no. CHE/ES/3092/S/337/NEW/337/4/Amend									
[Signature] Executive Engineer Bldg. Prop.(E/S)-II									
S.E.(B.P.)S&T/E AE.(B.P.)S&T									
CERTIFICATE OF AREA									
CERTIFIED THAT THE PLOT UNDER REFERENCE HAS SURVEYED BY ME ON 05/04/2019 AND THE DIMENSIONS OF THE SITE OF THE PLOT SANCTIONED ON 2 PLANS ARE AS UNDER:									
[Signature] S. SUNIL GAJANAN AMBRE									
[Signature] S. SUNIL GAJANAN AMBRE									
DESCRIPTION OF PROPOSAL & PROPERTY									
