


सर्वेक्षण क्र. ११८१/२०१५-१६
दि. २३/०९/२०१५ नवीन अटी बाबत
संपन्नधारक राहुल मुख/सुधाश्री बाळकाने
नव्या (सारेप पत्राले) मंजूर.

सर्वेक्षक
मि. राहुल मुख

सर्वेक्षक
मि. राहुल मुख

सर्वेक्षक
मि. राहुल मुख

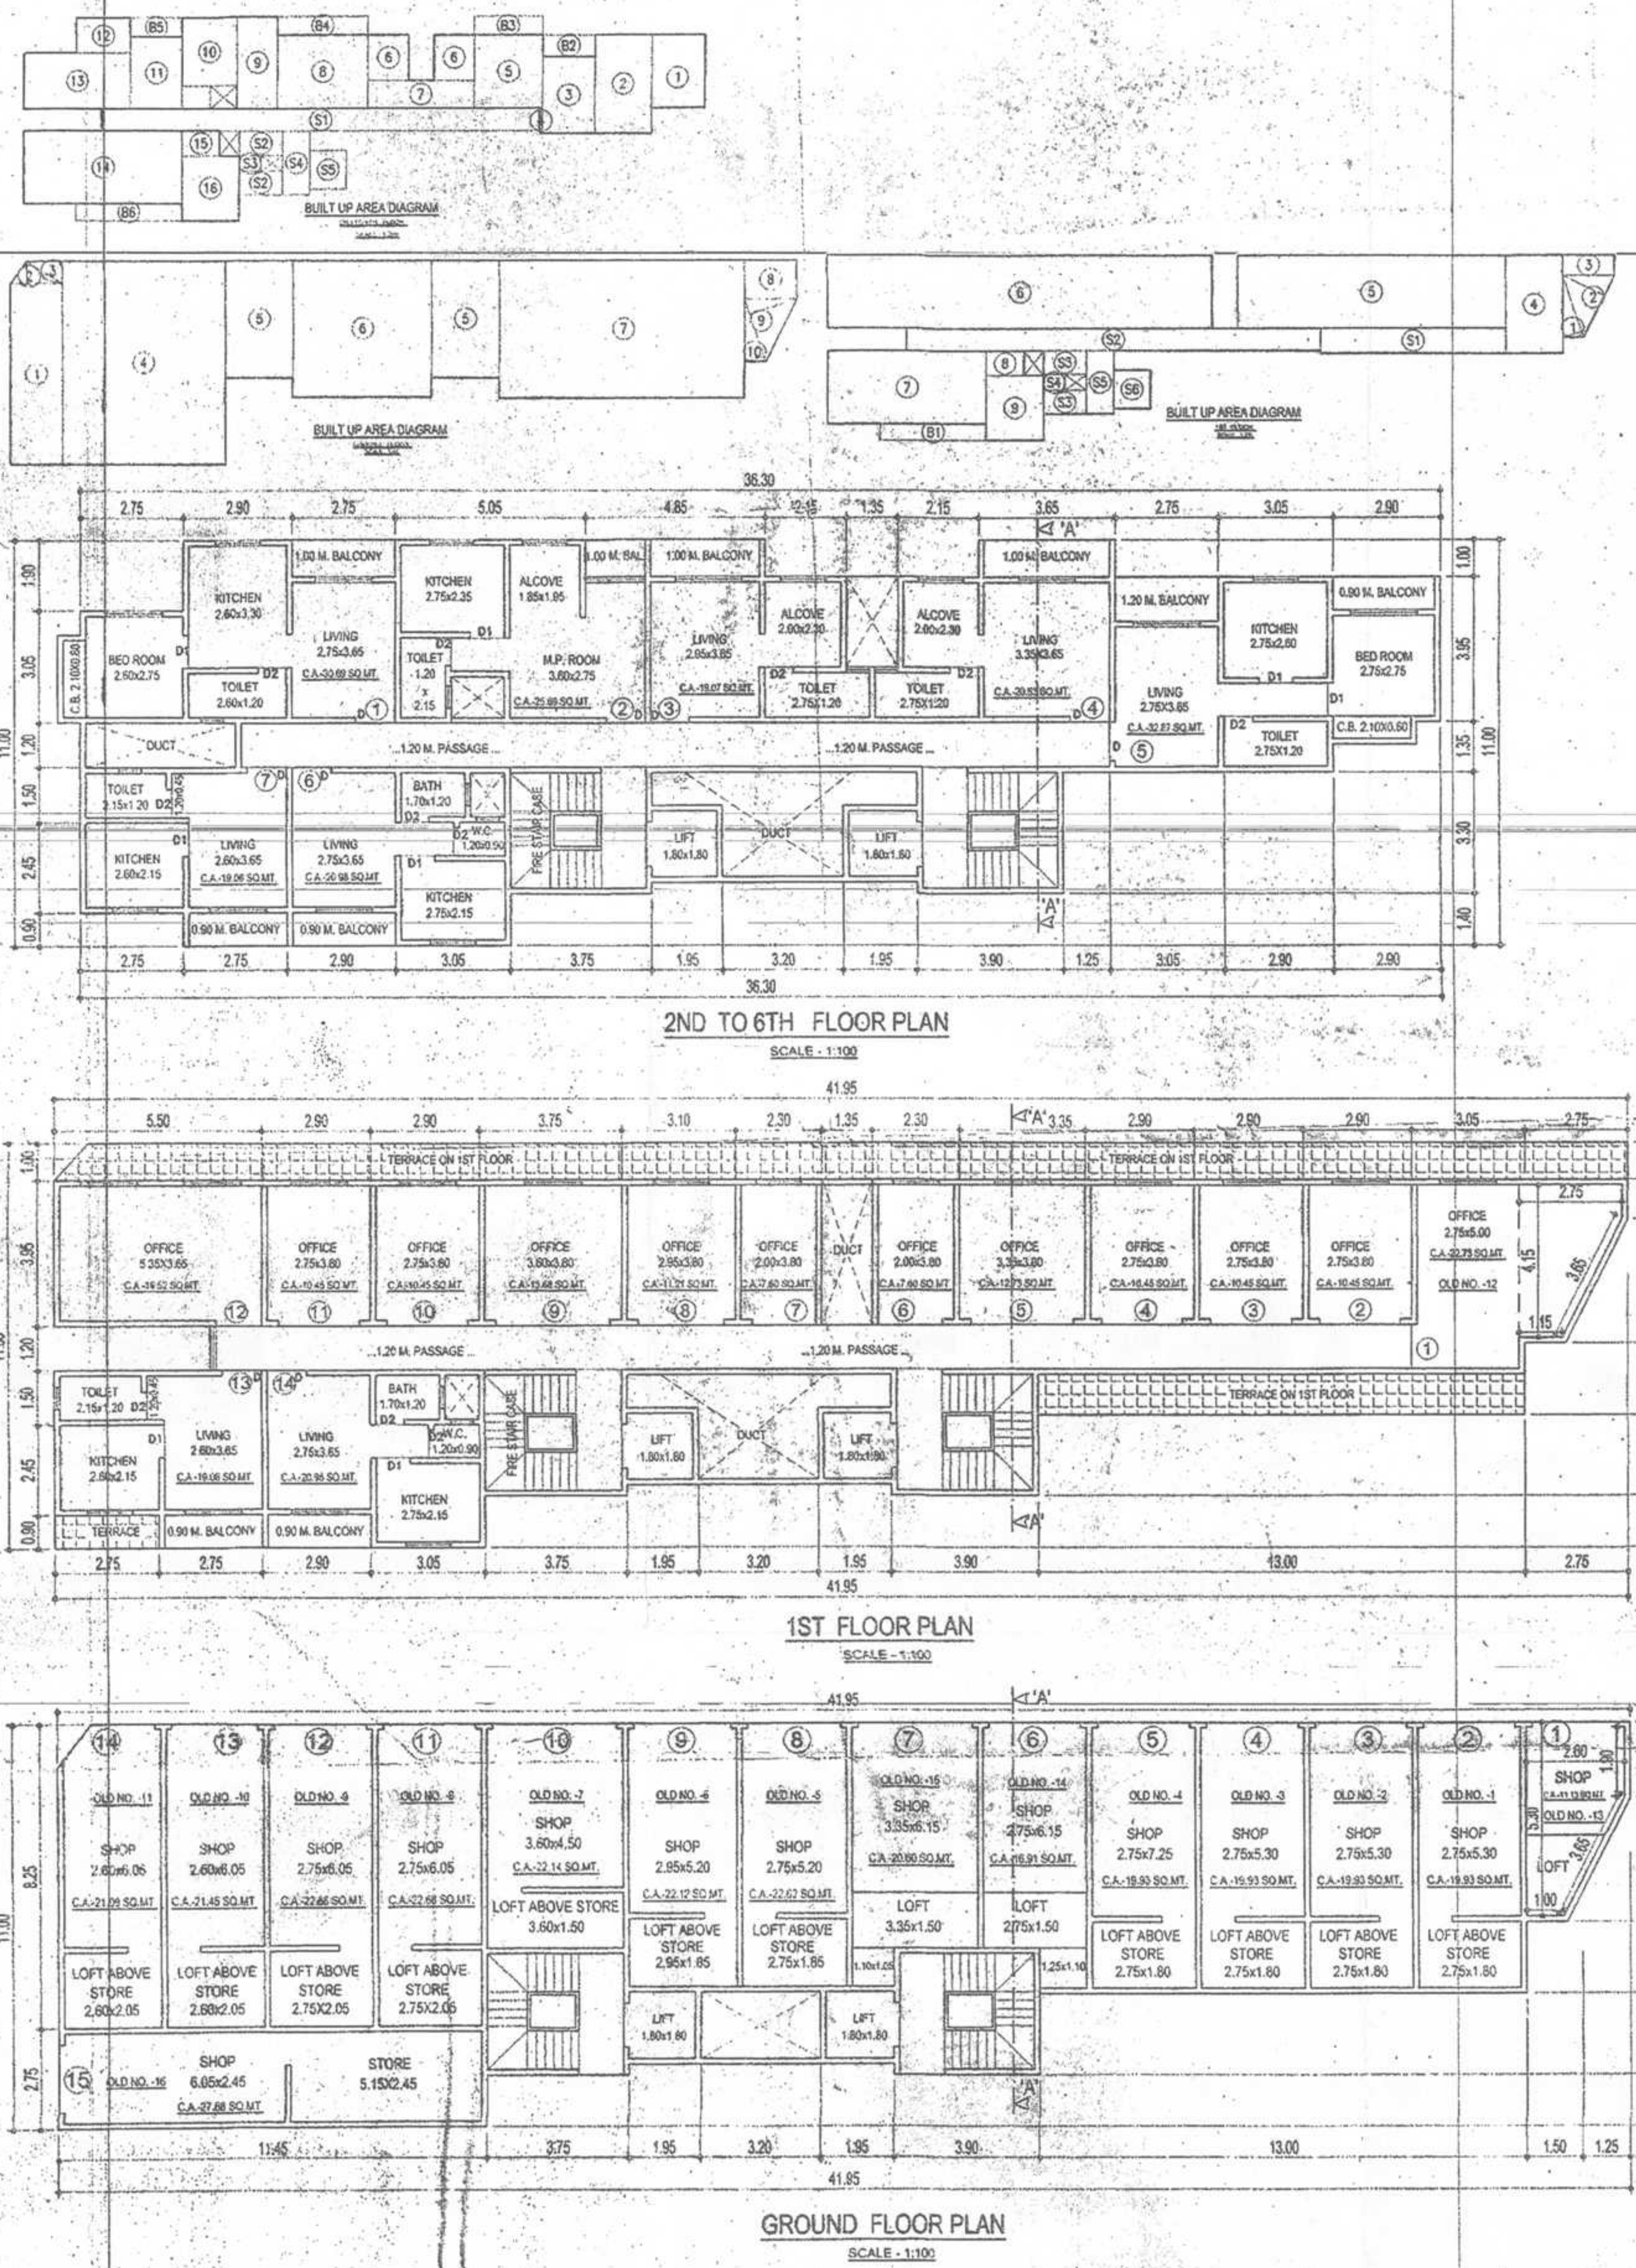

BUILT UP AREA CALCULATION FOR FOR GROUND FLOOR

1	2.75	X	9.81	X	1.00	=	26.98	SQ.MT.
2	1/2	X	2.75	X	1.19	X	1.00	= 1.64 SQ.MT.
3	1/2	X	2.21	X	1.00	X	1.00	= 1.11 SQ.MT.
4	8.70	X	11.00	X	1.00	=	95.70	SQ.MT.
5	3.80	X	6.30	X	2.00	=	48.36	SQ.MT.
6	7.40	X	7.35	X	1.00	=	54.39	SQ.MT.
7	13.15	X	7.40	X	1.00	=	97.51	SQ.MT.
8	2.75	X	2.08	X	1.00	=	5.72	SQ.MT.
9	1/2	X	3.54	X	2.62	X	1.00	= 4.64 SQ.MT.
10	1/2	X	3.54	X	1.03	X	1.00	= 1.82 SQ.MT.
TOTAL ADDITION							=	334.67 SQ.MT.

BUILT UP AREA CALCULATION										
FOR FOR 1ST FLOOR										
1	1/2	x	3.54	x	1.03	x	1.00	=	1.82	SQ.MT.
2	1/2	x	3.76	x	2.47	x	1.00	=	4.64	SQ.MT.
3	2.75	x	1.08	x	1.00	=	2.97	SQ.MT.		
4	3.05	x	5.30	x	1.00	=	16.17	SQ.MT.		
5	14.35	x	3.95	x	1.00	=	56.68	SQ.MT.		
6	20.45	x	3.95	x	1.00	=	80.78	SQ.MT.		
7	8.40	x	3.95	x	1.00	=	33.18	SQ.MT.		
8	2.00	x	1.35	x	1.00	=	2.70	SQ.MT.		
9	3.05	x	3.50	x	1.00	=	10.68	SQ.MT.		
TOTAL ADDITION								=	209.62	SQ.MT.

STAIR CASE AREA CALCULATION FOR FOR 1ST FLOOR

S1	9.95	X	1.35	X	1.00	=	13.43	SQ.MT.
S2	22.05	X	1.20	X	1.00	=	26.46	SQ.MT.
S3	2.30	X	1.30	X	2.00	=	5.96	SQ.MT.
S4	1.15	X	0.85	X	1.00	=	0.98	SQ.MT.
S5	1.45	X	3.45	X	1.00	=	5.00	SQ.MT.
S6	1.95	X	2.10	X	1.00	=	4.10	SQ.MT.
TOTAL ADDITION							=	55.95 SQ.MT.
PERMISSIBLE STAIRCASE AREA							=	31.44 SQ.MT.
EXCESS STAIRCASE AREA							=	24.51 SQ.MT.

BALCONY AREA CALCULATION FOR FOR 1ST FLOOR

B1	5.85	X	0.90	X	1.00	=	5.09	SQ.MT.
TOTAL ADDITION							=	5.09 SQ.MT.
PERMISSIBLE BALCONY AREA							=	20.01 SQ.MT.
EXCESS BALCONY AREA							=	NIL SQ.MT.

BUILT UP AREA CALCULATION FOR 1ST TO 6TH FLOOR

1	2.90	X	3.95	X	1.00	=	11.45	SQ.MT.
2	3.05	X	5.30	X	1.00	=	16.16	SQ.MT.
3	2.75	X	4.10	X	1.00	=	11.28	SQ.MT.
4	0.15	X	1.35	X	1.00	=	0.20	SQ.MT.
5	3.65	X	3.95	X	1.00	=	14.42	SQ.MT.
6	2.15	X	2.45	X	2.00	=	10.54	SQ.MT.
7	5.65	X	1.50	X	1.00	=	8.48	SQ.MT.
8	4.65	X	3.95	X	1.00	=	18.16	SQ.MT.
9	2.15	X	4.65	X	1.00	=	10.64	SQ.MT.
10	2.90	X	3.70	X	1.00	=	10.73	SQ.MT.
11	2.75	X	3.95	X	1.00	=	10.86	SQ.MT.
12	2.90	X	1.90	X	1.00	=	5.51	SQ.MT.
13	5.85	X	3.05	X	1.00	=	17.23	SQ.MT.
14	8.40	X	3.95	X	1.00	=	33.18	SQ.MT.
15	2.00	X	1.35	X	1.00	=	2.70	SQ.MT.
16	3.05	X	3.50	X	1.00	=	10.68	SQ.MT.
TOTAL ADDITION							=	193.22 SQ.MT.

STAIR CASE AREA CALCULATION FOR 1ST TO 6TH FLOOR

S1	23.30	X	1.20	X	1.00	=	27.96	SQ.MT.
S2	2.30	X	1.30	X	2.00	=	5.96	SQ.MT.
S3	1.15	X	0.85	X	1.00	=	0.98	SQ.MT.
S4	1.45	X	3.45	X	1.00	=	5.00	SQ.MT.
S5	1.95	X	2.10	X	1.00	=	4.10	SQ.MT.
TOTAL ADDITION							=	44.02 SQ.MT.
PERMISSIBLE STAIRCASE AREA							=	28.98 SQ.MT.
EXCESS STAIRCASE AREA							=	15.04 SQ.MT.

BALCONY AREA CALCULATION FOR 1ST TO 6TH FLOOR


B1	2.90	X	0.90	X	1.00	=	2.61	SQ.MT.
B2	2.75	X	1.20	X	1.00	=	3.30	SQ.MT.
B3	3.65	X	1.00	X	1.00	=	3.65	SQ.MT.
B4	4.65	X	1.00	X	1.00	=	4.65	SQ.MT.
B5	2.75	X	1.00	X	1.00	=	2.75	SQ.MT.
B6	5.65	X	0.90	X	1.00	=	5.09	SQ.MT.
TOTAL ADDITION							=	22.25 SQ.MT.
PERMISSIBLE BALCONY AREA							=	19.32 SQ.MT.
EXCESS BALCONY AREA							=	2.93 SQ.MT.

SCHEDULE OF DOORS & WINDOWS

TYPE	SIZE	DESCRIPTION
D	1.05 X 2.15	FLUSH DOOR
D1	0.90 X 2.15	PANELLED DOOR
D2	0.75 X 2.00	DOOR FOR BATH & W.C
W	1.60 X 1.50	SLIDING WINDOW
W1	1.50 X 1.50	SLIDING WINDOW
W2	1.20 X 1.20	SLIDING WINDOW
V	0.60 X 0.50	VENTILATOR

BUILT UP AREA STATEMENT

FLOOR	NET B.U.A.	EXCESS B.U.	EXCESS S.M.	TOTAL B.U.A.
GROUND	334.67	NIL	NIL	334.67
1ST	209.62	NIL	24.51	234.13
2ND	193.22	2.93	15.04	211.19
3RD	193.22	2.93	15.04	211.19
4TH	193.22	2.93	15.04	211.19
5TH	193.22	2.93	15.04	211.19
6TH	193.22	2.93	15.04	211.19
7TH	130.32	NIL	20.10	150.42
TOTAL	1640.71	14.85	119.81	1775.17

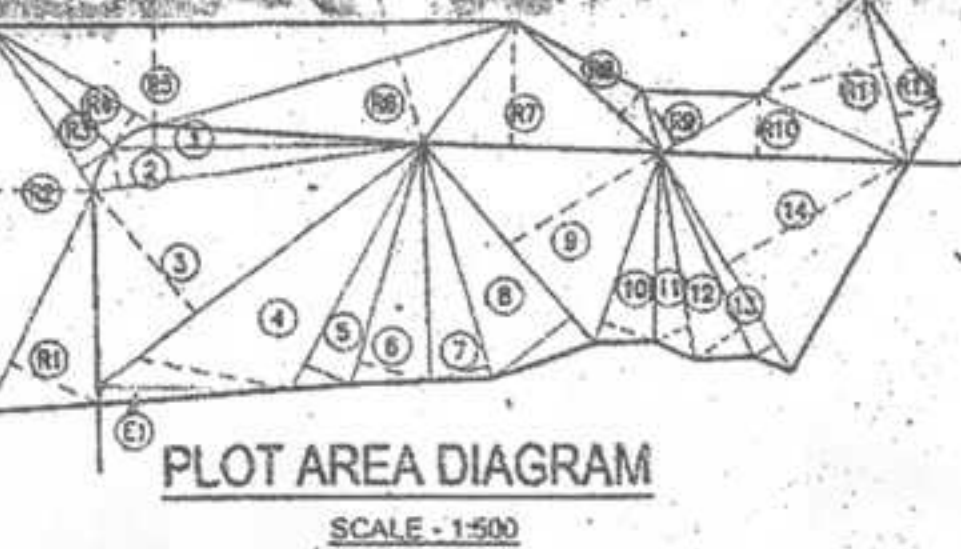

PLOT AREA CALCULATION									
1	1/2	X	19.45	X	1.53	X	1.00	=	14.87 SQ.MT.
2	1/2	X	20.96	X	2.90	X	1.00	=	30.39 SQ.MT.
3	1/2	X	25.25	X	10.05	X	1.00	=	126.88 SQ.MT.
4	1/2	X	25.25	X	9.75	X	1.00	=	123.09 SQ.MT.
5	1/2	X	17.53	X	3.15	X	1.00	=	27.60 SQ.MT.
6	1/2	X	16.10	X	5.05	X	1.00	=	40.65 SQ.MT.
7	1/2	X	15.89	X	4.19	X	1.00	=	33.28 SQ.MT.
8	1/2	X	17.03	X	6.70	X	1.00	=	57.05 SQ.MT.
9	1/2	X	17.03	X	11.38	X	1.00	=	96.90 SQ.MT.
10	1/2	X	13.04	X	3.74	X	1.00	=	24.38 SQ.MT.
11	1/2	X	13.62	X	2.65	X	1.00	=	18.04 SQ.MT.
12	1/2	X	14.72	X	3.78	X	1.00	=	27.82 SQ.MT.
13	1/2	X	16.90	X	1.88	X	1.00	=	15.80 SQ.MT.
14	1/2	X	16.90	X	13.00	X	1.00	=	107.90 SQ.MT.
TOTAL ADDITION								=	744.45 SQ.MT.

BALANCE ROAD AREA CALCULATION

R1	1/2	X	15.10	X	5.86	X	1.00	=	44.24	SQ.MT.
R2	1/2	X	24.17	X	6.36	X	1.00	=	76.68	SQ.MT.
R3	1/2	X	12.06	X	1.86	X	1.00	=	11.82	SQ.MT.
R4	1/2	X	11.66	X	2.16	X	1.00	=	12.59	SQ.MT.
R5	1/2	X	20.09	X	4.90	X	1.00	=	71.27	SQ.MT.
R6	1/2	X	21.60	X	4.70	X	1.00	=	50.76	SQ.MT.
R7	1/2	X	12.40	X	5.86	X	1.00	=	36.33	SQ.MT.
R8	1/2	X	11.26	X	1.82	X	1.00	=	9.12	SQ.MT.
R9	1/2	X	6.38	X	3.08	X	1.00	=	9.63	SQ.MT.
R10	1/2	X	14.70	X	3.38	X	1.00	=	24.84	SQ.MT.
R11	1/2	X	9.82	X	6.90	X	1.00	=	33.88	SQ.MT.
R12	1/2	X	11.02	X	2.56	X	1.00	=	14.11	SQ.MT.